


F:\Land Projects 3\115005\dwg\w38.dwg 4/16/2015 2:26:37 PM EDT

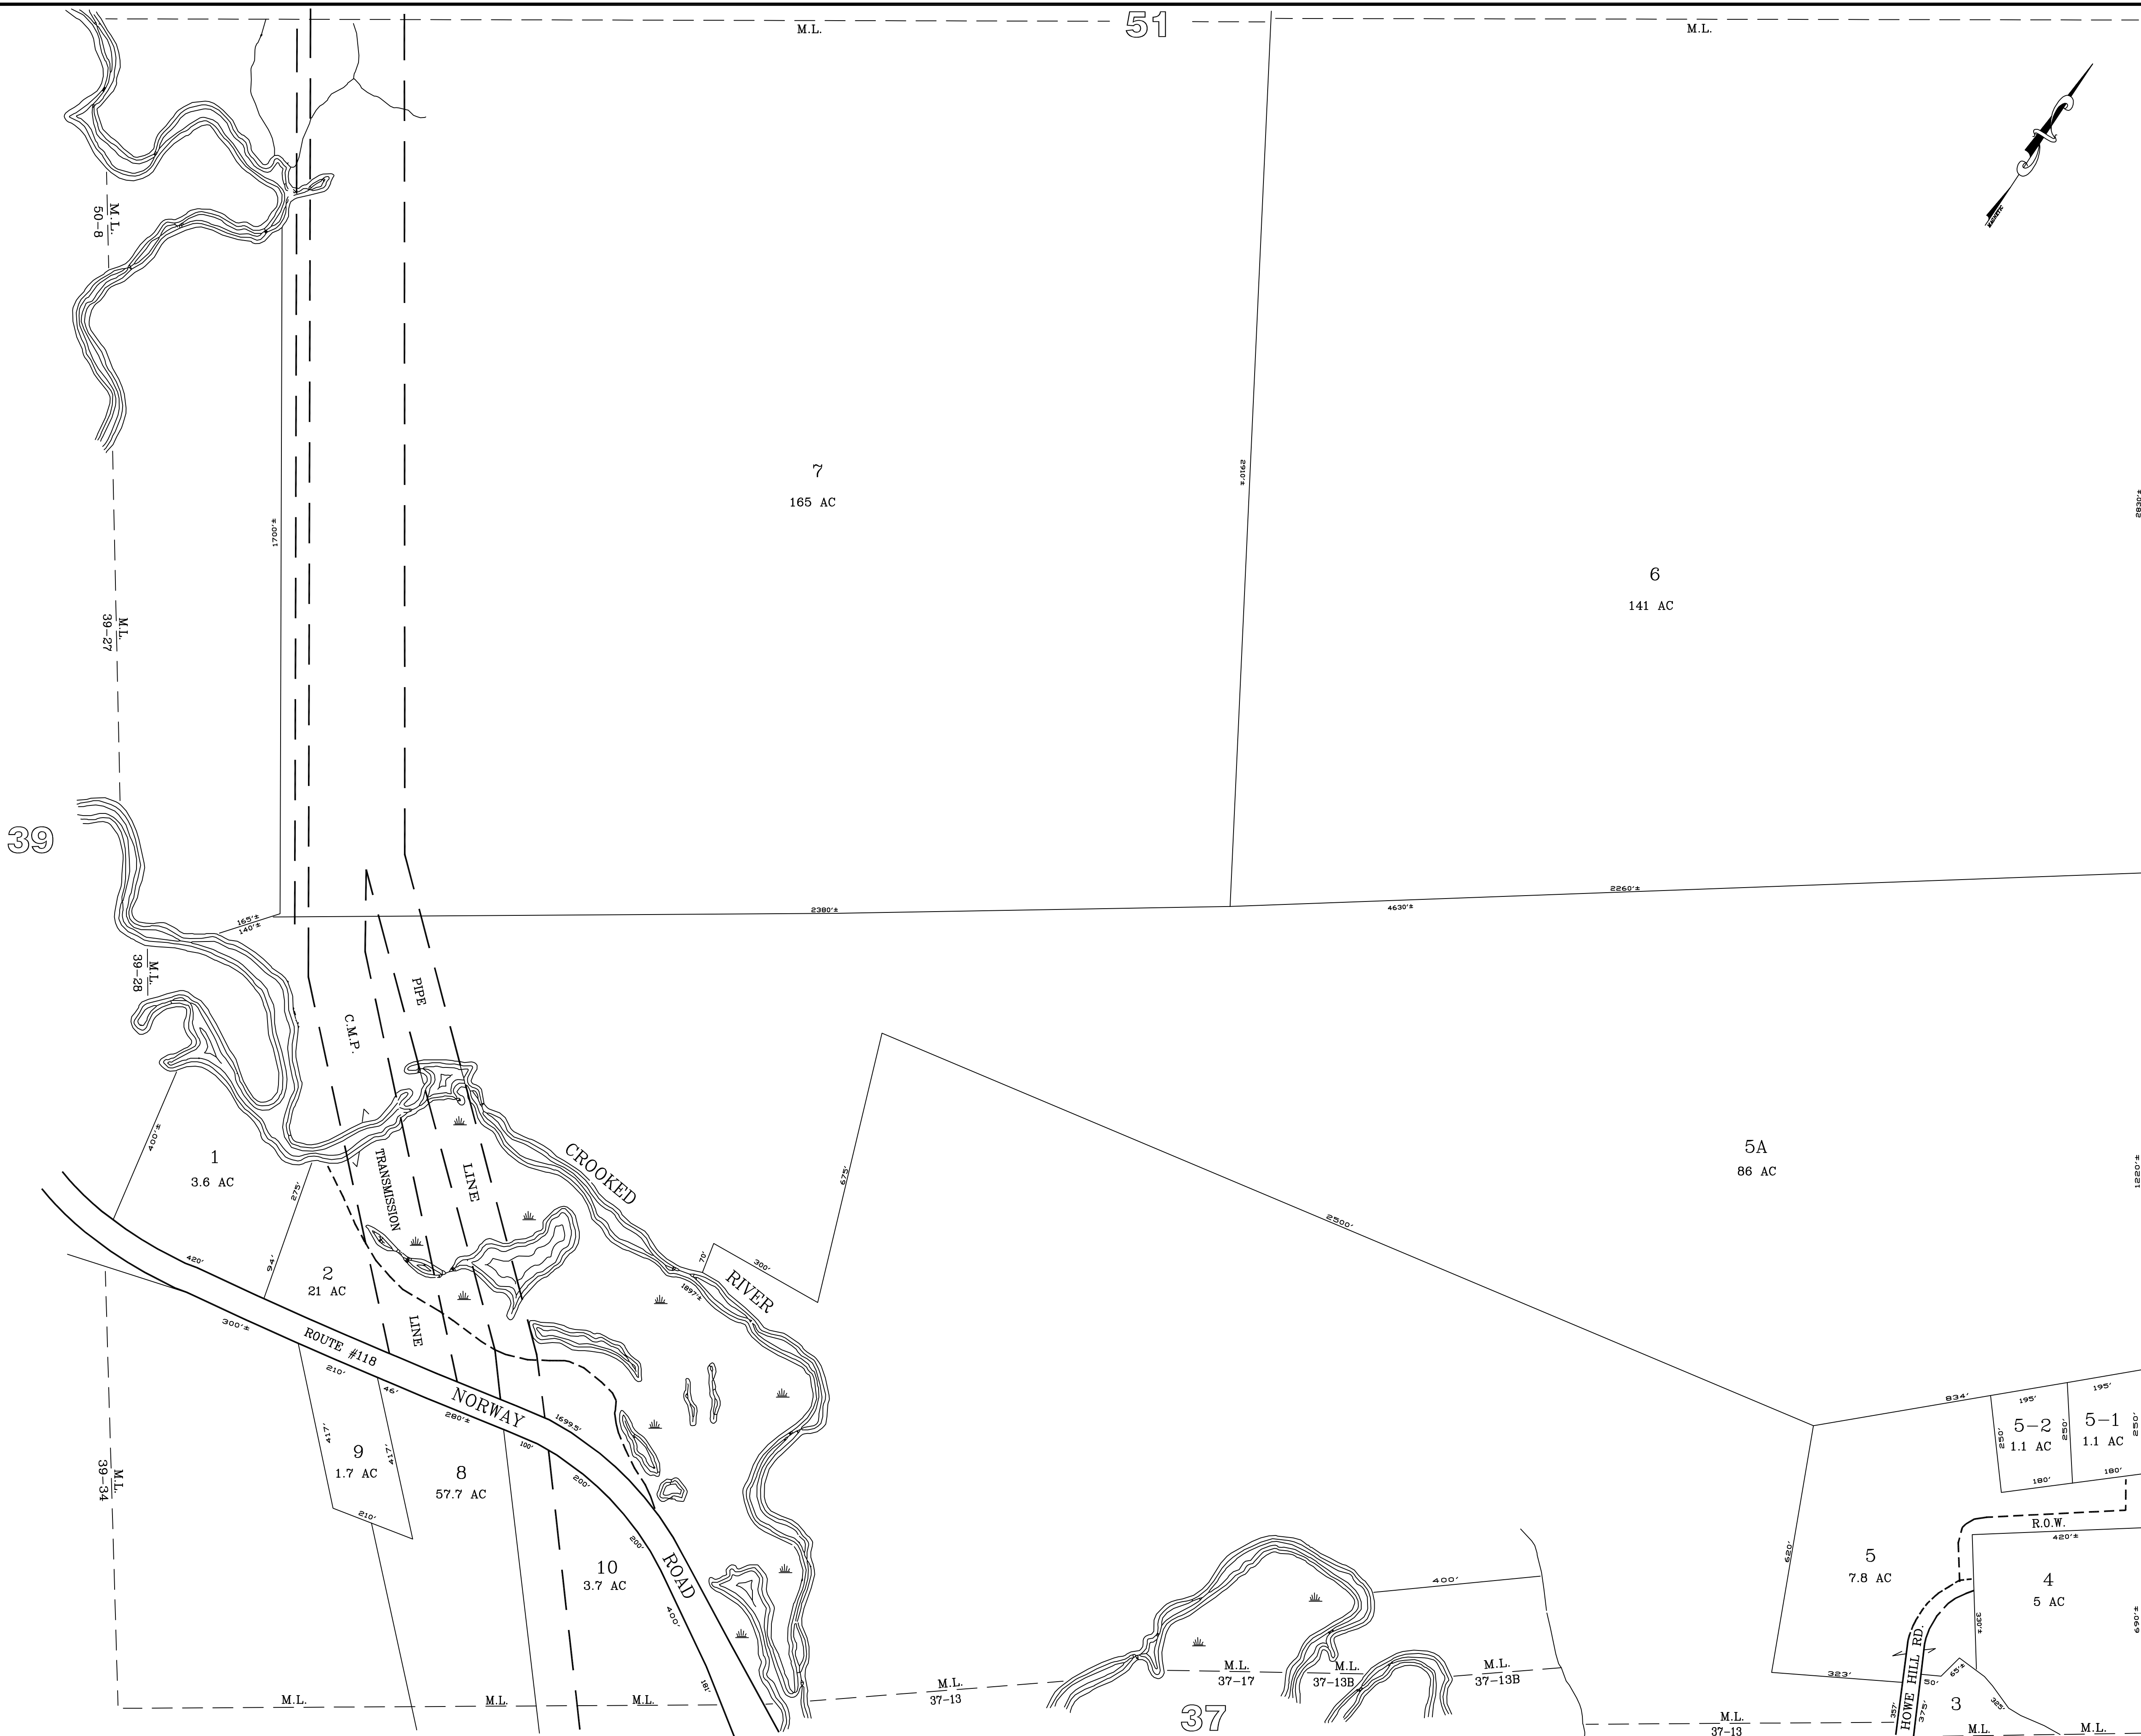

NORWAY

PREPARED BY PHOTOGRAMMETRIC METHODS BY
JOHN E O'DONNELL & ASSOCIATES
 AUBURN, MAINE

1974


LEGEND

ADJACENT SHEET NO.	12
COMMON OWNERSHIP	1 OR ✓
DEVELOPMENT LOT NO.	②
SCALED DIMENSION	+

PROPERTY MAP
WATERFORD
 MAINE

UPDATED TO APRIL 1, ____

BY:
 MAINE SURVEY
 CONSULTANTS, INC.
 FOR ASSESSMENT PURPOSES ONLY
 NOT FOR PROPERTY CONVEYANCES

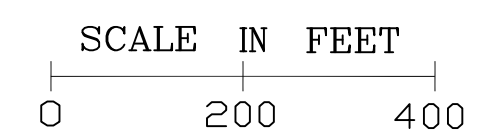

38