


F:\Land Projects 3\115005\dwg\56.dwg 4/16/2015 3:43:37 PM EDT

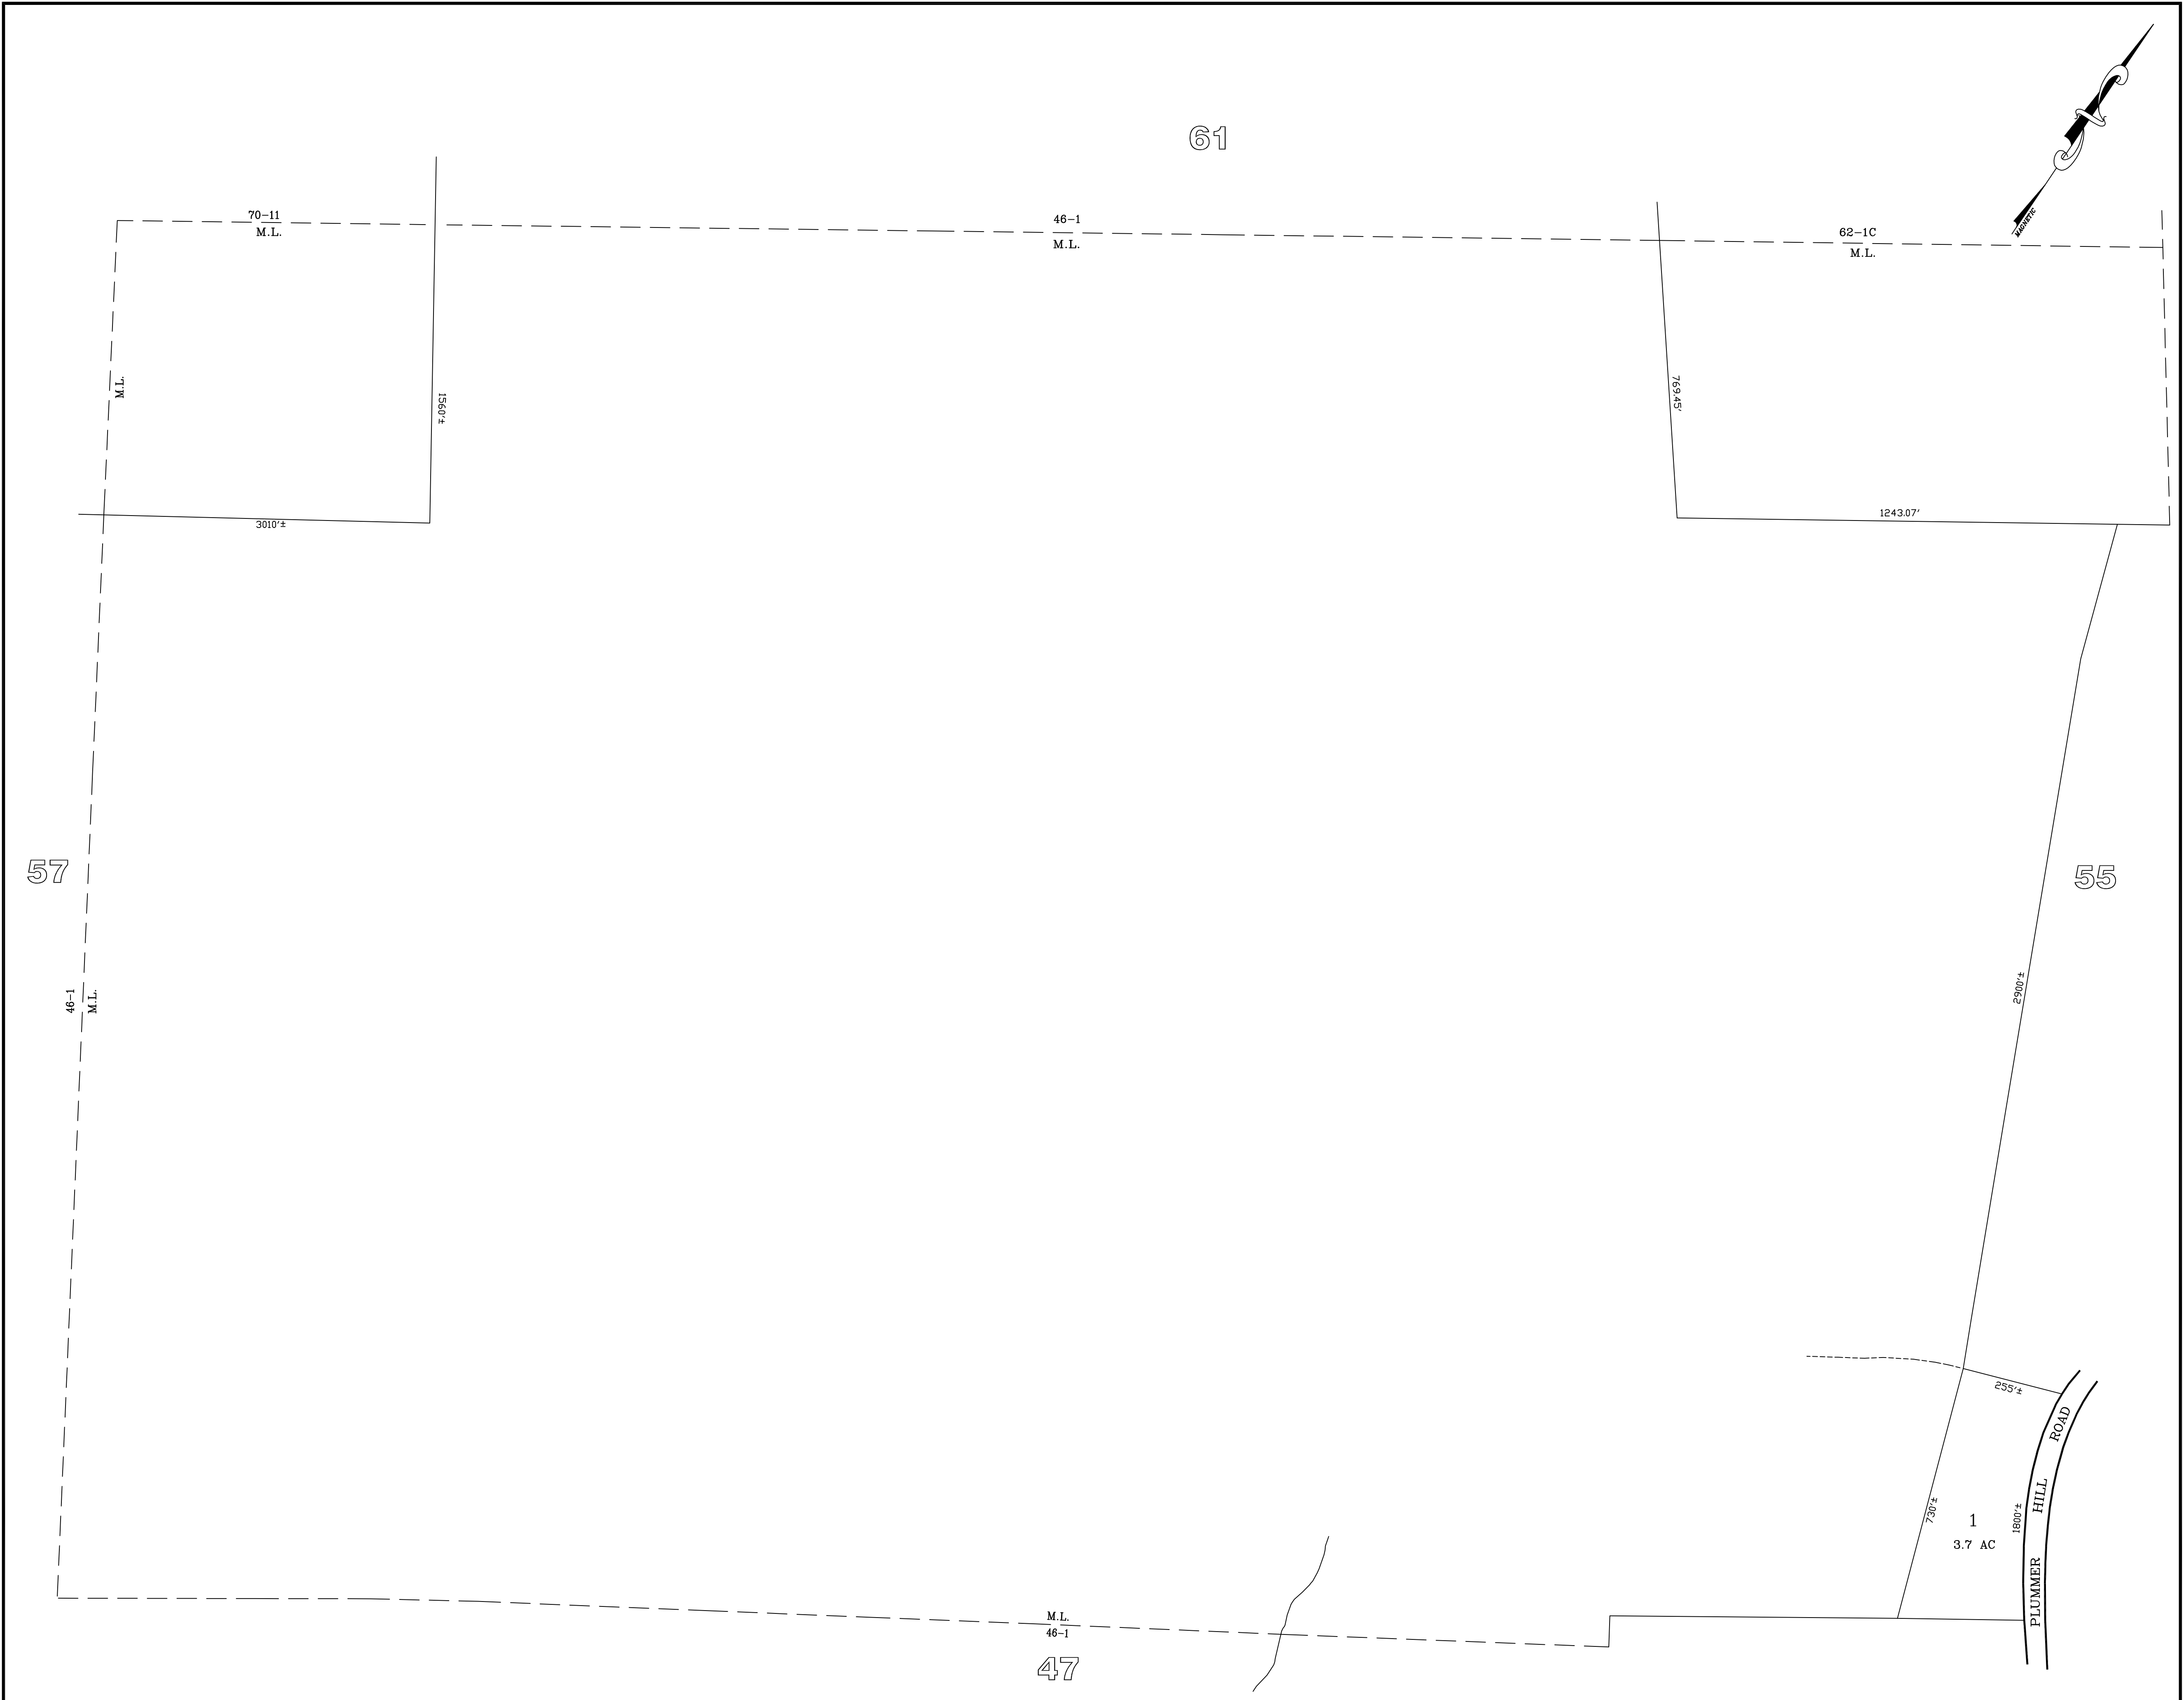

PREPARED BY PHOTOGRAMMETRIC METHODS BY
JOHN E O'DONNELL & ASSOCIATES
 AUBURN, MAINE

1974

LEGEND
 ADJACENT SHEET NO. 12
 COMMON OWNERSHIP 1 OR ✓
 DEVELOPMENT LOT NO. ②
 SCALED DIMENSION ±

PROPERTY MAP
WATERFORD

MAINE

FOR ASSESSMENT PURPOSES ONLY
 NOT FOR PROPERTY CONVEYANCES

UPDATED TO APRIL 1, ----

BY:
 MAINE SURVEY
 CONSULTANTS, INC.

SCALE IN FEET
 0 200 400

56