


F:\Land Projects 3\115005\dwg\W59.dwg 4/16/2015 3:47:55 PM EDT

LOVELL

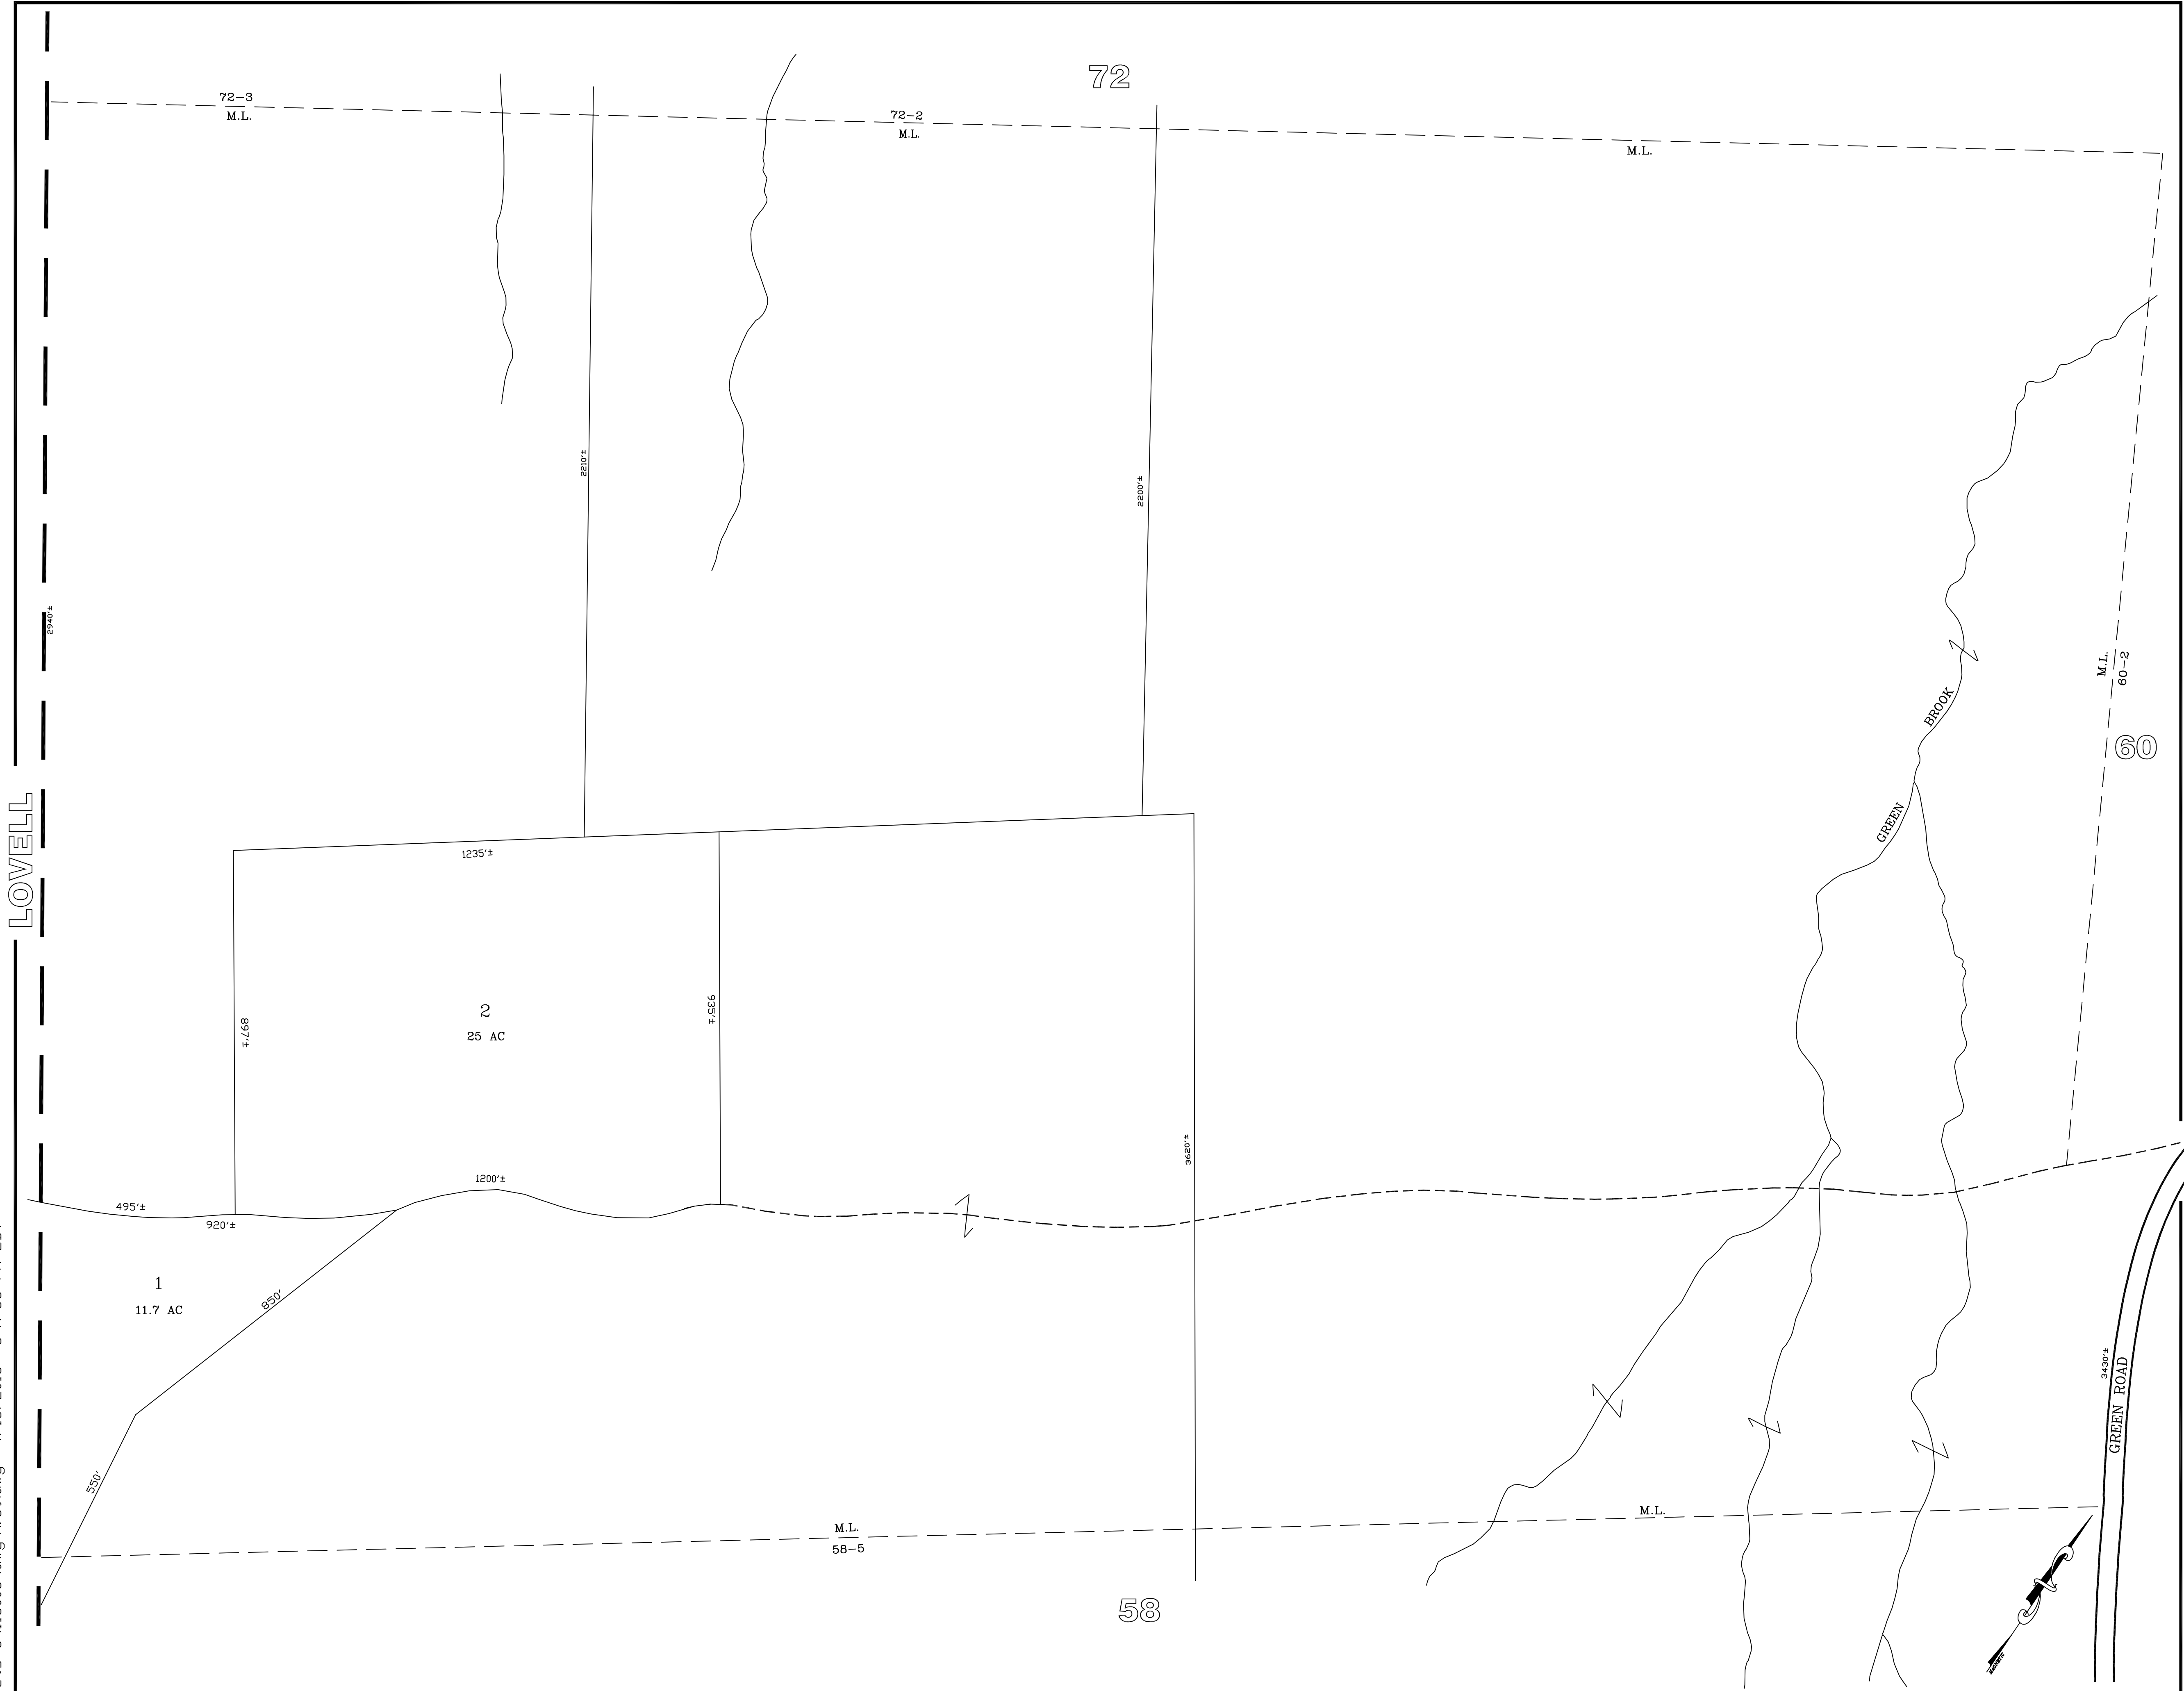

PREPARED BY PHOTGRAMMETRIC METHODS BY

JOHN E O'DONNELL & ASSOCIATES
AUBURN, MAINE

1974

LEGEND

ADJACENT SHEET NO.	12
COMMON OWNERSHIP	OR ✓
DEVELOPMENT LOT NO.	②
SCALED DIMENSION	±

PROPERTY MAP
WATERFORD

MAINE

FOR ASSESSMENT PURPOSES ONLY
NOT FOR PROPERTY CONVEYANCES

UPDATED TO APRIL 1, ____

BY:
MAINE SURVEY
CONSULTANTS, INC.

SCALE IN FEET

0 200 400

59