


F:\Land Projects 3\116005\dwg\W61.dwg 4/27/2016 10:19:31 AM EDT

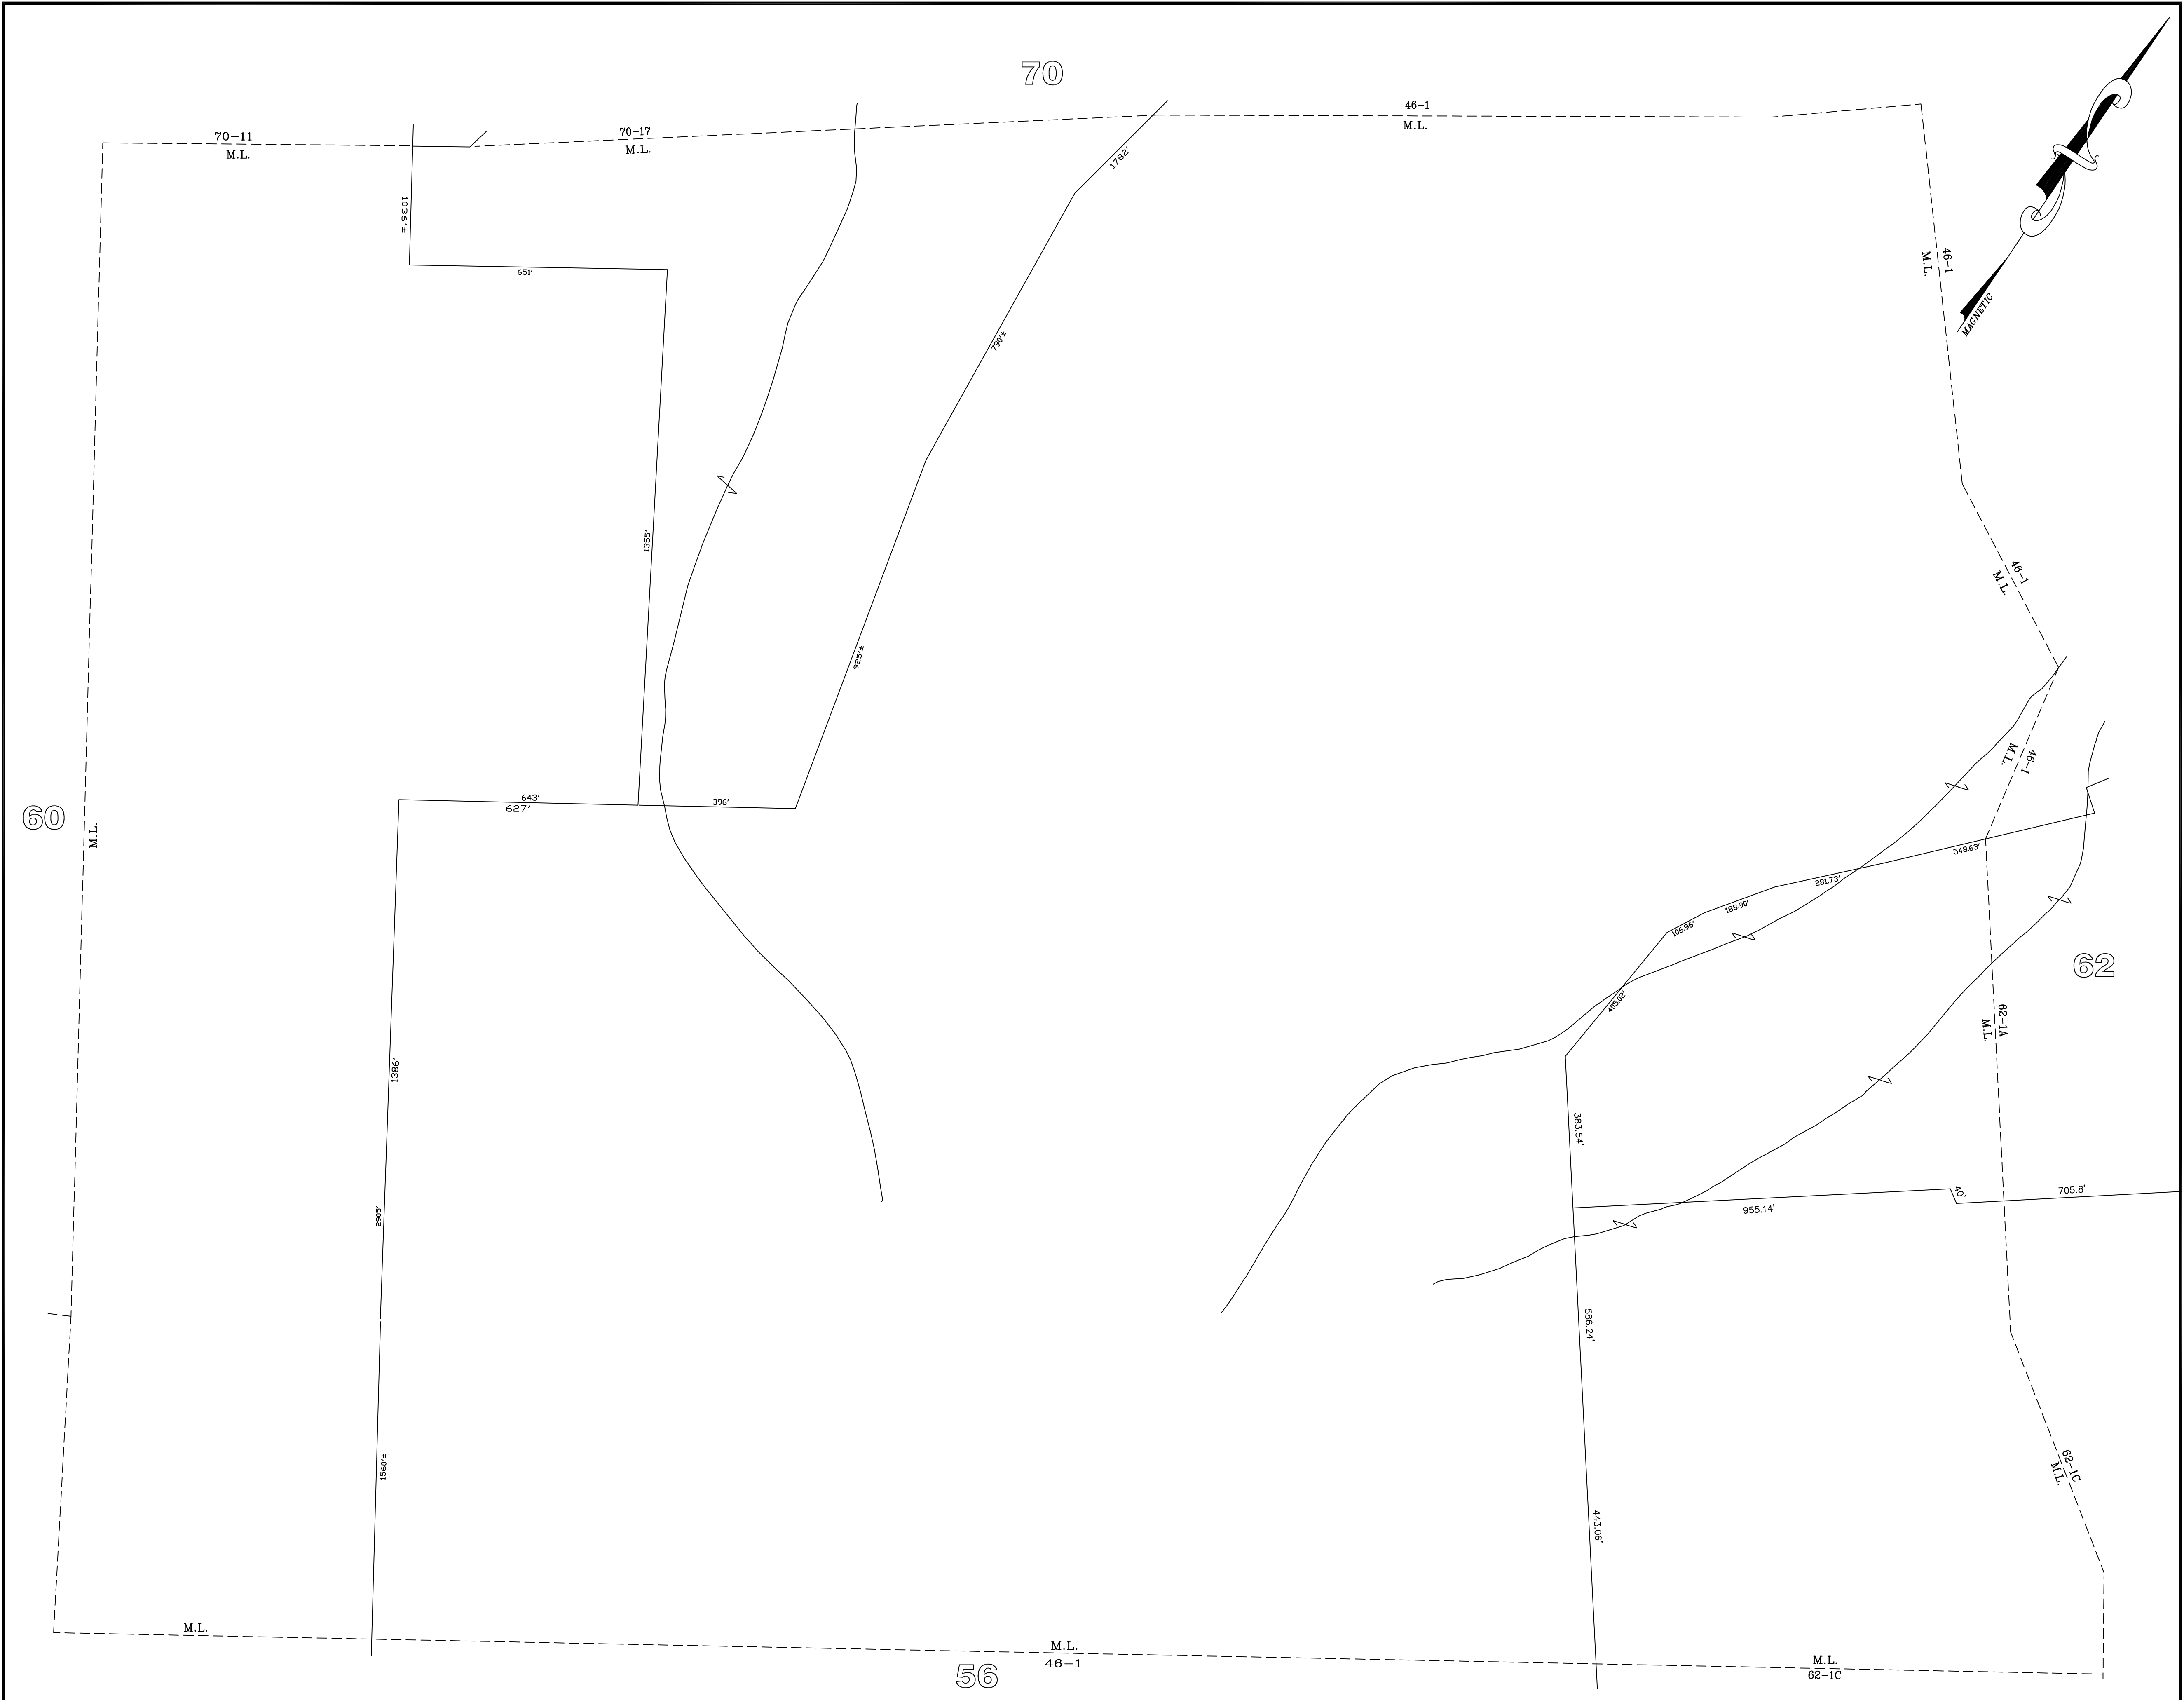

PREPARED BY PHOTOGAMMETRIC METHODS BY
JOHN E O'DONNELL & ASSOCIATES
 AUBURN, MAINE

1974

LEGEND
 ADJACENT SHEET NO. 12
 COMMON OWNERSHIP 1 OR ✓
 DEVELOPMENT LOT NO. ②
 SCALED DIMENSION ±

PROPERTY MAP
WATERFORD

MAINE

FOR ASSESSMENT PURPOSES ONLY
 NOT FOR PROPERTY CONVEYANCES

UPDATED TO APRIL 1, ____

BY:
 MAINE SURVEY
 CONSULTANTS, INC.

SCALE IN FEET
 0 200 400