



66

67-20
M.L.

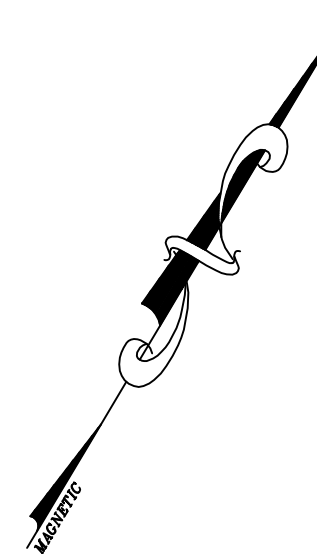

NORWAY

4-5065

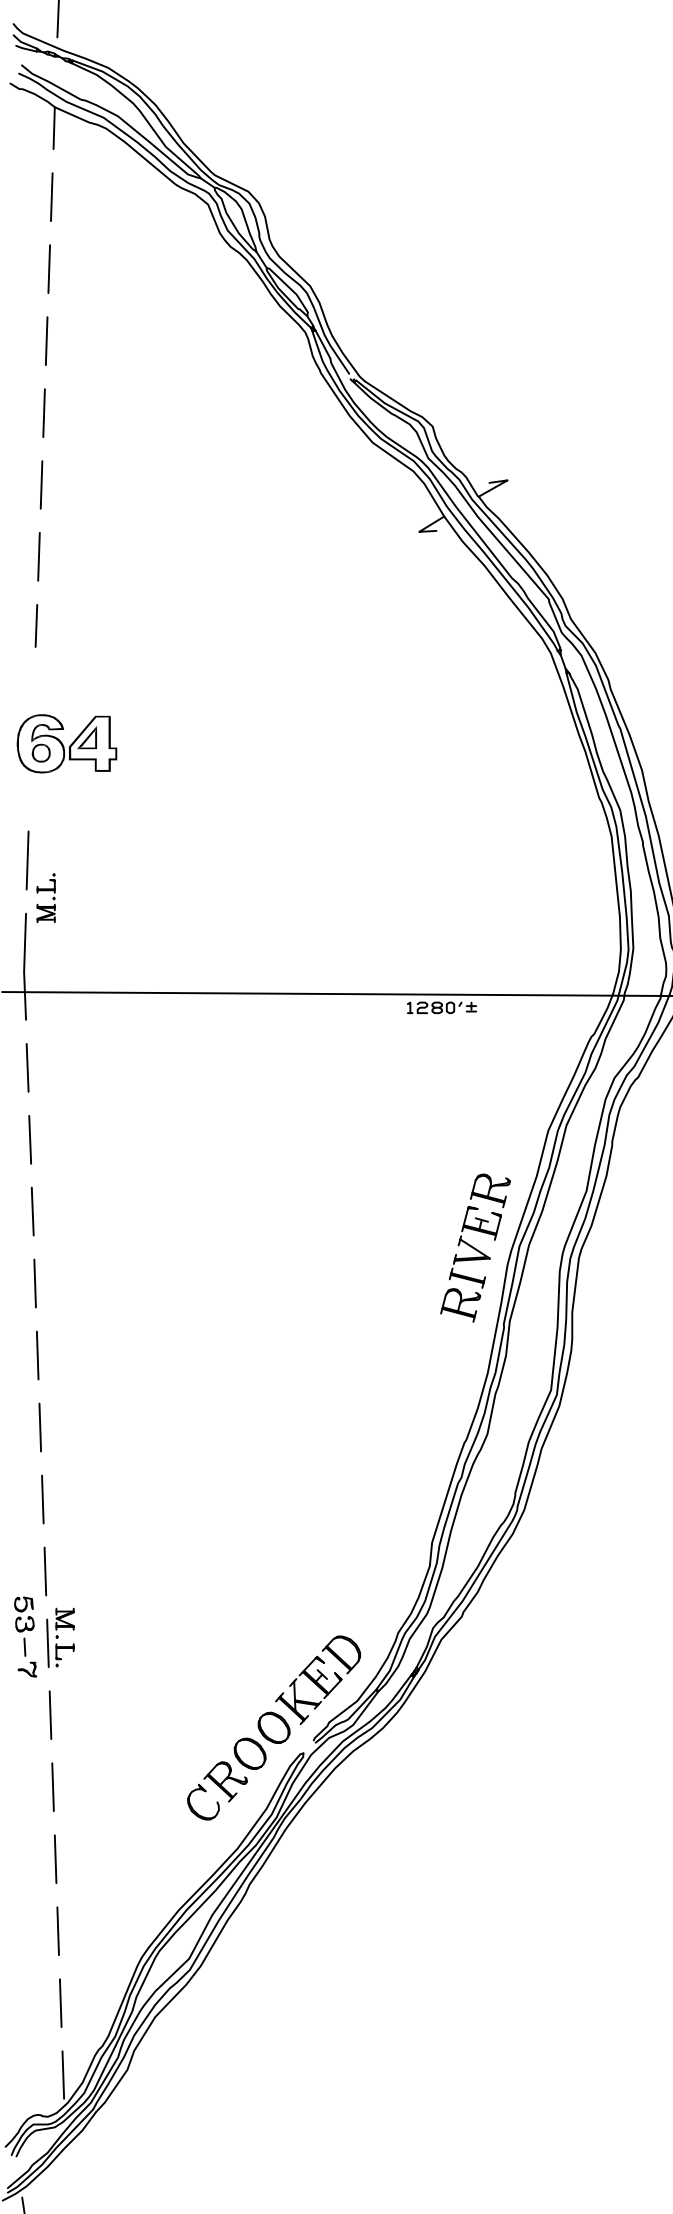

M.L.

64

M.L.

1280'±

M.L.
4-53

CROOKED

RIVER

7.0682

M.L.
53-8

M.L.

52

F:\Land Projects 3\115005\dwg\w65.dwg 4/17/2015 8:02:12 AM EDT

PREPARED BY PHOTOGRAMMETRIC METHODS BY

JOHN E O'DONNELL & ASSOCIATES
AUBURN, MAINE

1974

LEGEND

ADJACENT SHEET NO.
COMMON OWNERSHIP
DEVELOPMENT LOT NO.
SCALED DIMENSION

12
OR
2
+

PROPERTY MAP WATERFORD

MAINE

UPDATED TO APRIL 1, ____

BY:
MAINE SURVEY
CONSULTANTS, INC.
FOR ASSESSMENT PURPOSES ONLY
NOT FOR PROPERTY CONVEYANCES

SCALE IN FEET
0 200 400

65