
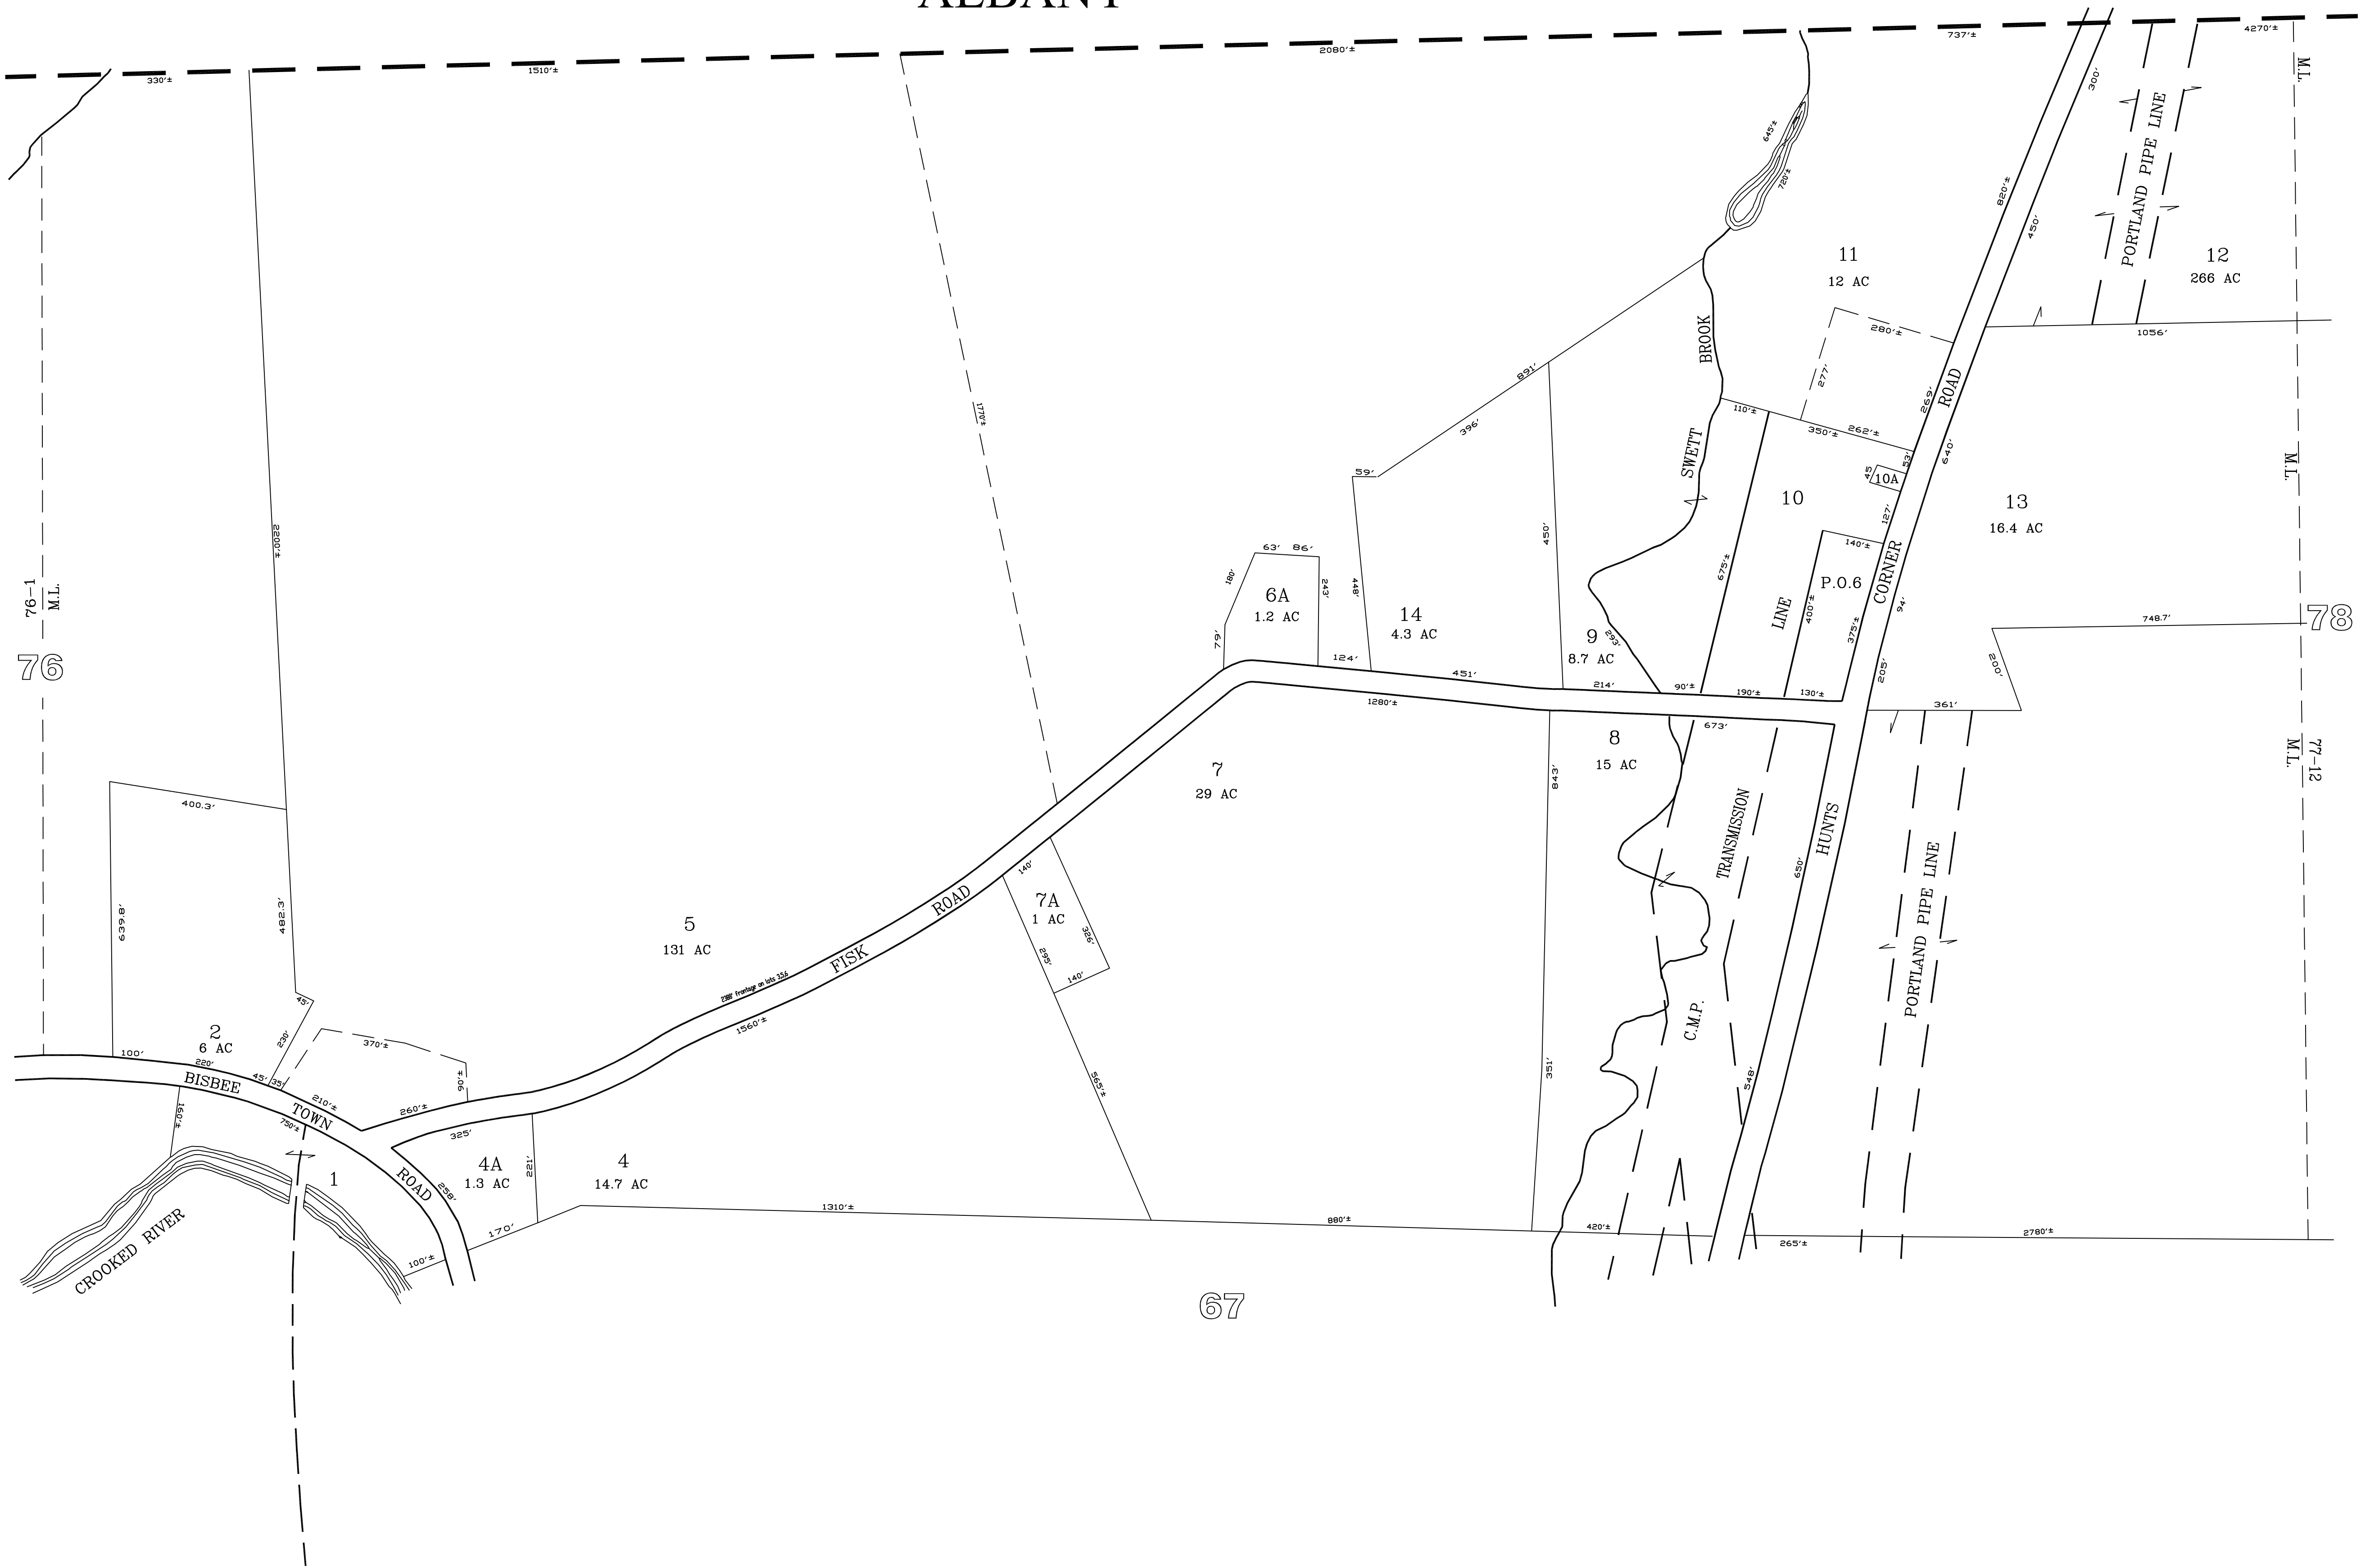


ALBANY

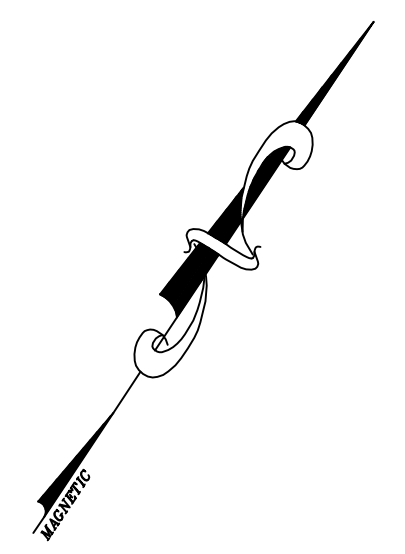

F:\Land Projects 3\117005\dwg\W77.dwg 3/23/2017 10:57:23 AM EDT

PREPARED BY PHOTOGRAMMETRIC METHODS BY
JOHN E O'DONNELL & ASSOCIATES
 AUBURN, MAINE

1974

LEGEND

ADJACENT SHEET NO.	12
COMMON OWNERSHIP	OR /
DEVELOPMENT LOT NO.	②
SCALED DIMENSION	+

PROPERTY MAP
WATERFORD
 MAINE

UPDATED TO APRIL 1, ____
 BY:
 MAINE SURVEY
 CONSULTANTS, INC.
 FOR ASSESSMENT PURPOSES ONLY
 NOT FOR PROPERTY CONVEYANCES

