


52

50

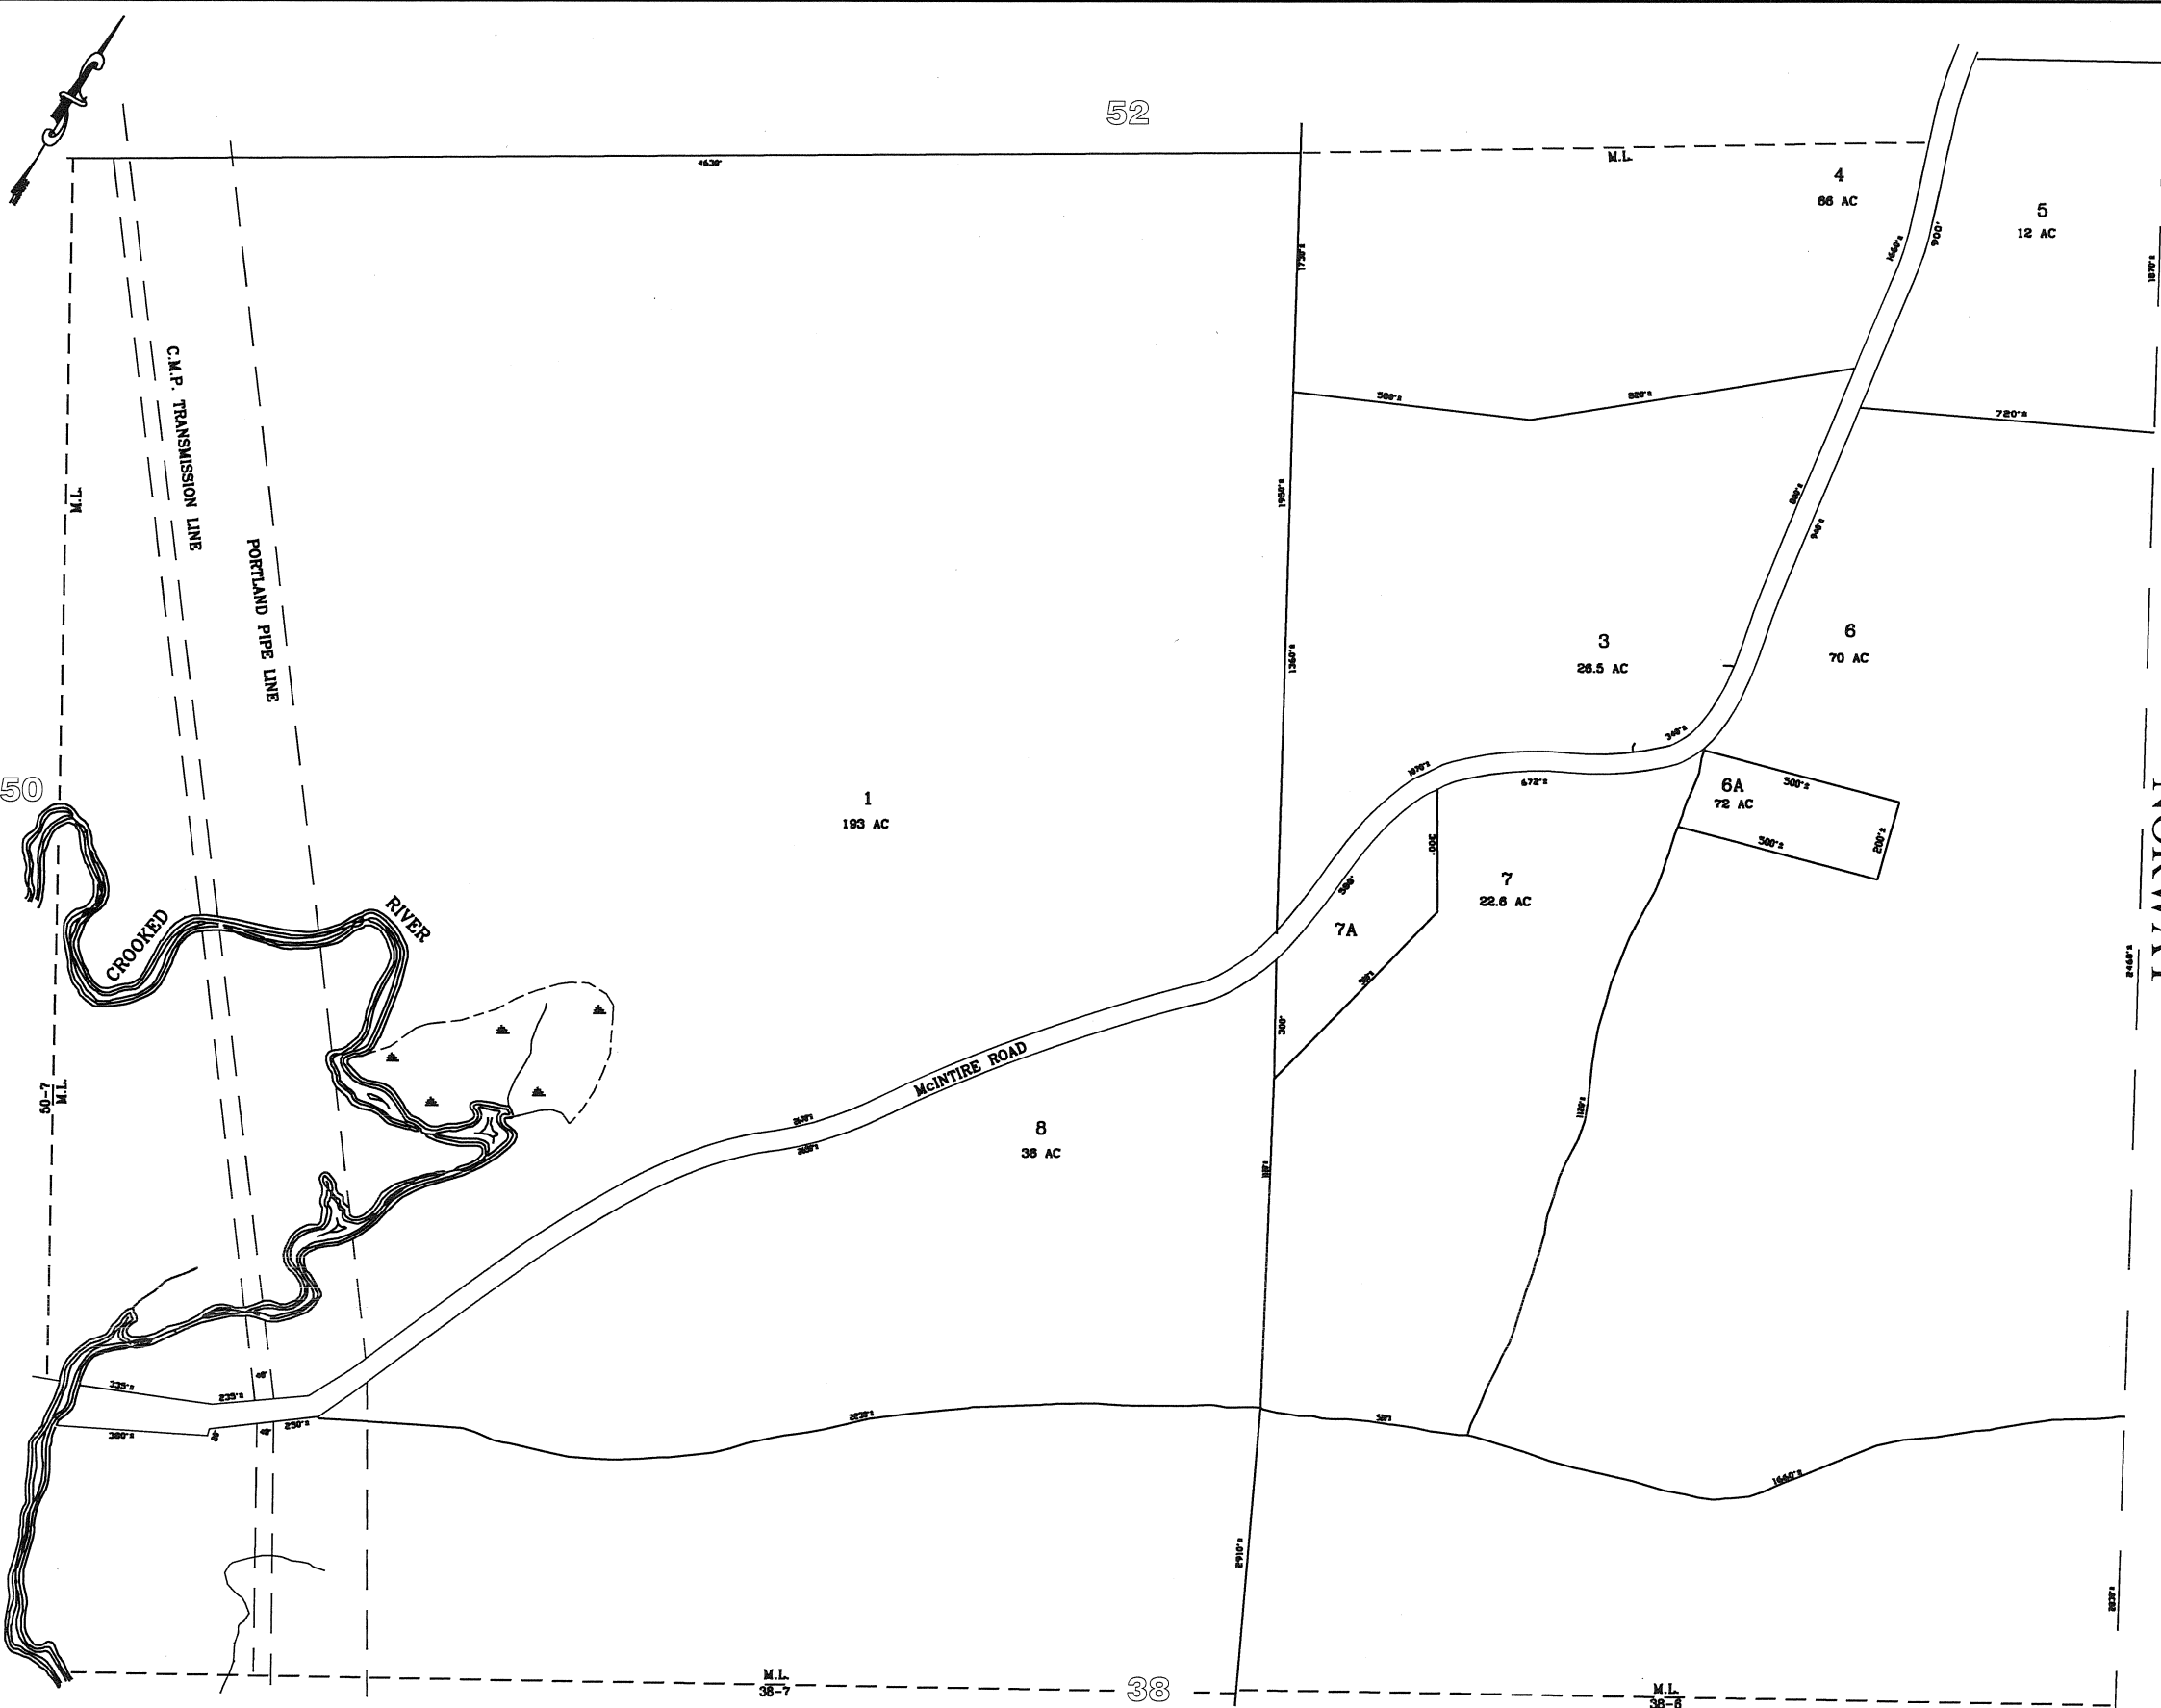

NORWAY


F:\Land Projects 3\108005\dwg\W51.dwg 5/9/2008 2:49:40 PM EDT

PREPARED BY PHOTOGRAMMETRIC METHODS BY
JOHN E O'DONNELL & ASSOCIATES
 AUBURN, MAINE
 1974

LEGEND
 ADJACENT SHEET NO. 12
 COMMON OWNERSHIP OR ✓
 DEVELOPMENT LOT NO. ②
 SCALED DIMENSION +

PROPERTY MAP
WATERFORD
 MAINE

UPDATED TO APRIL 1, ____
 BY:
 MAINE SURVEY
 CONSULTANTS, INC.
 FOR ASSESSMENT PURPOSES ONLY
 NOT FOR PROPERTY CONVEYANCES

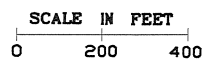

51