


F:\Land Projects 3\109005\dwg\W52.dwg 4/16/2009 3:31:05 PM EDT

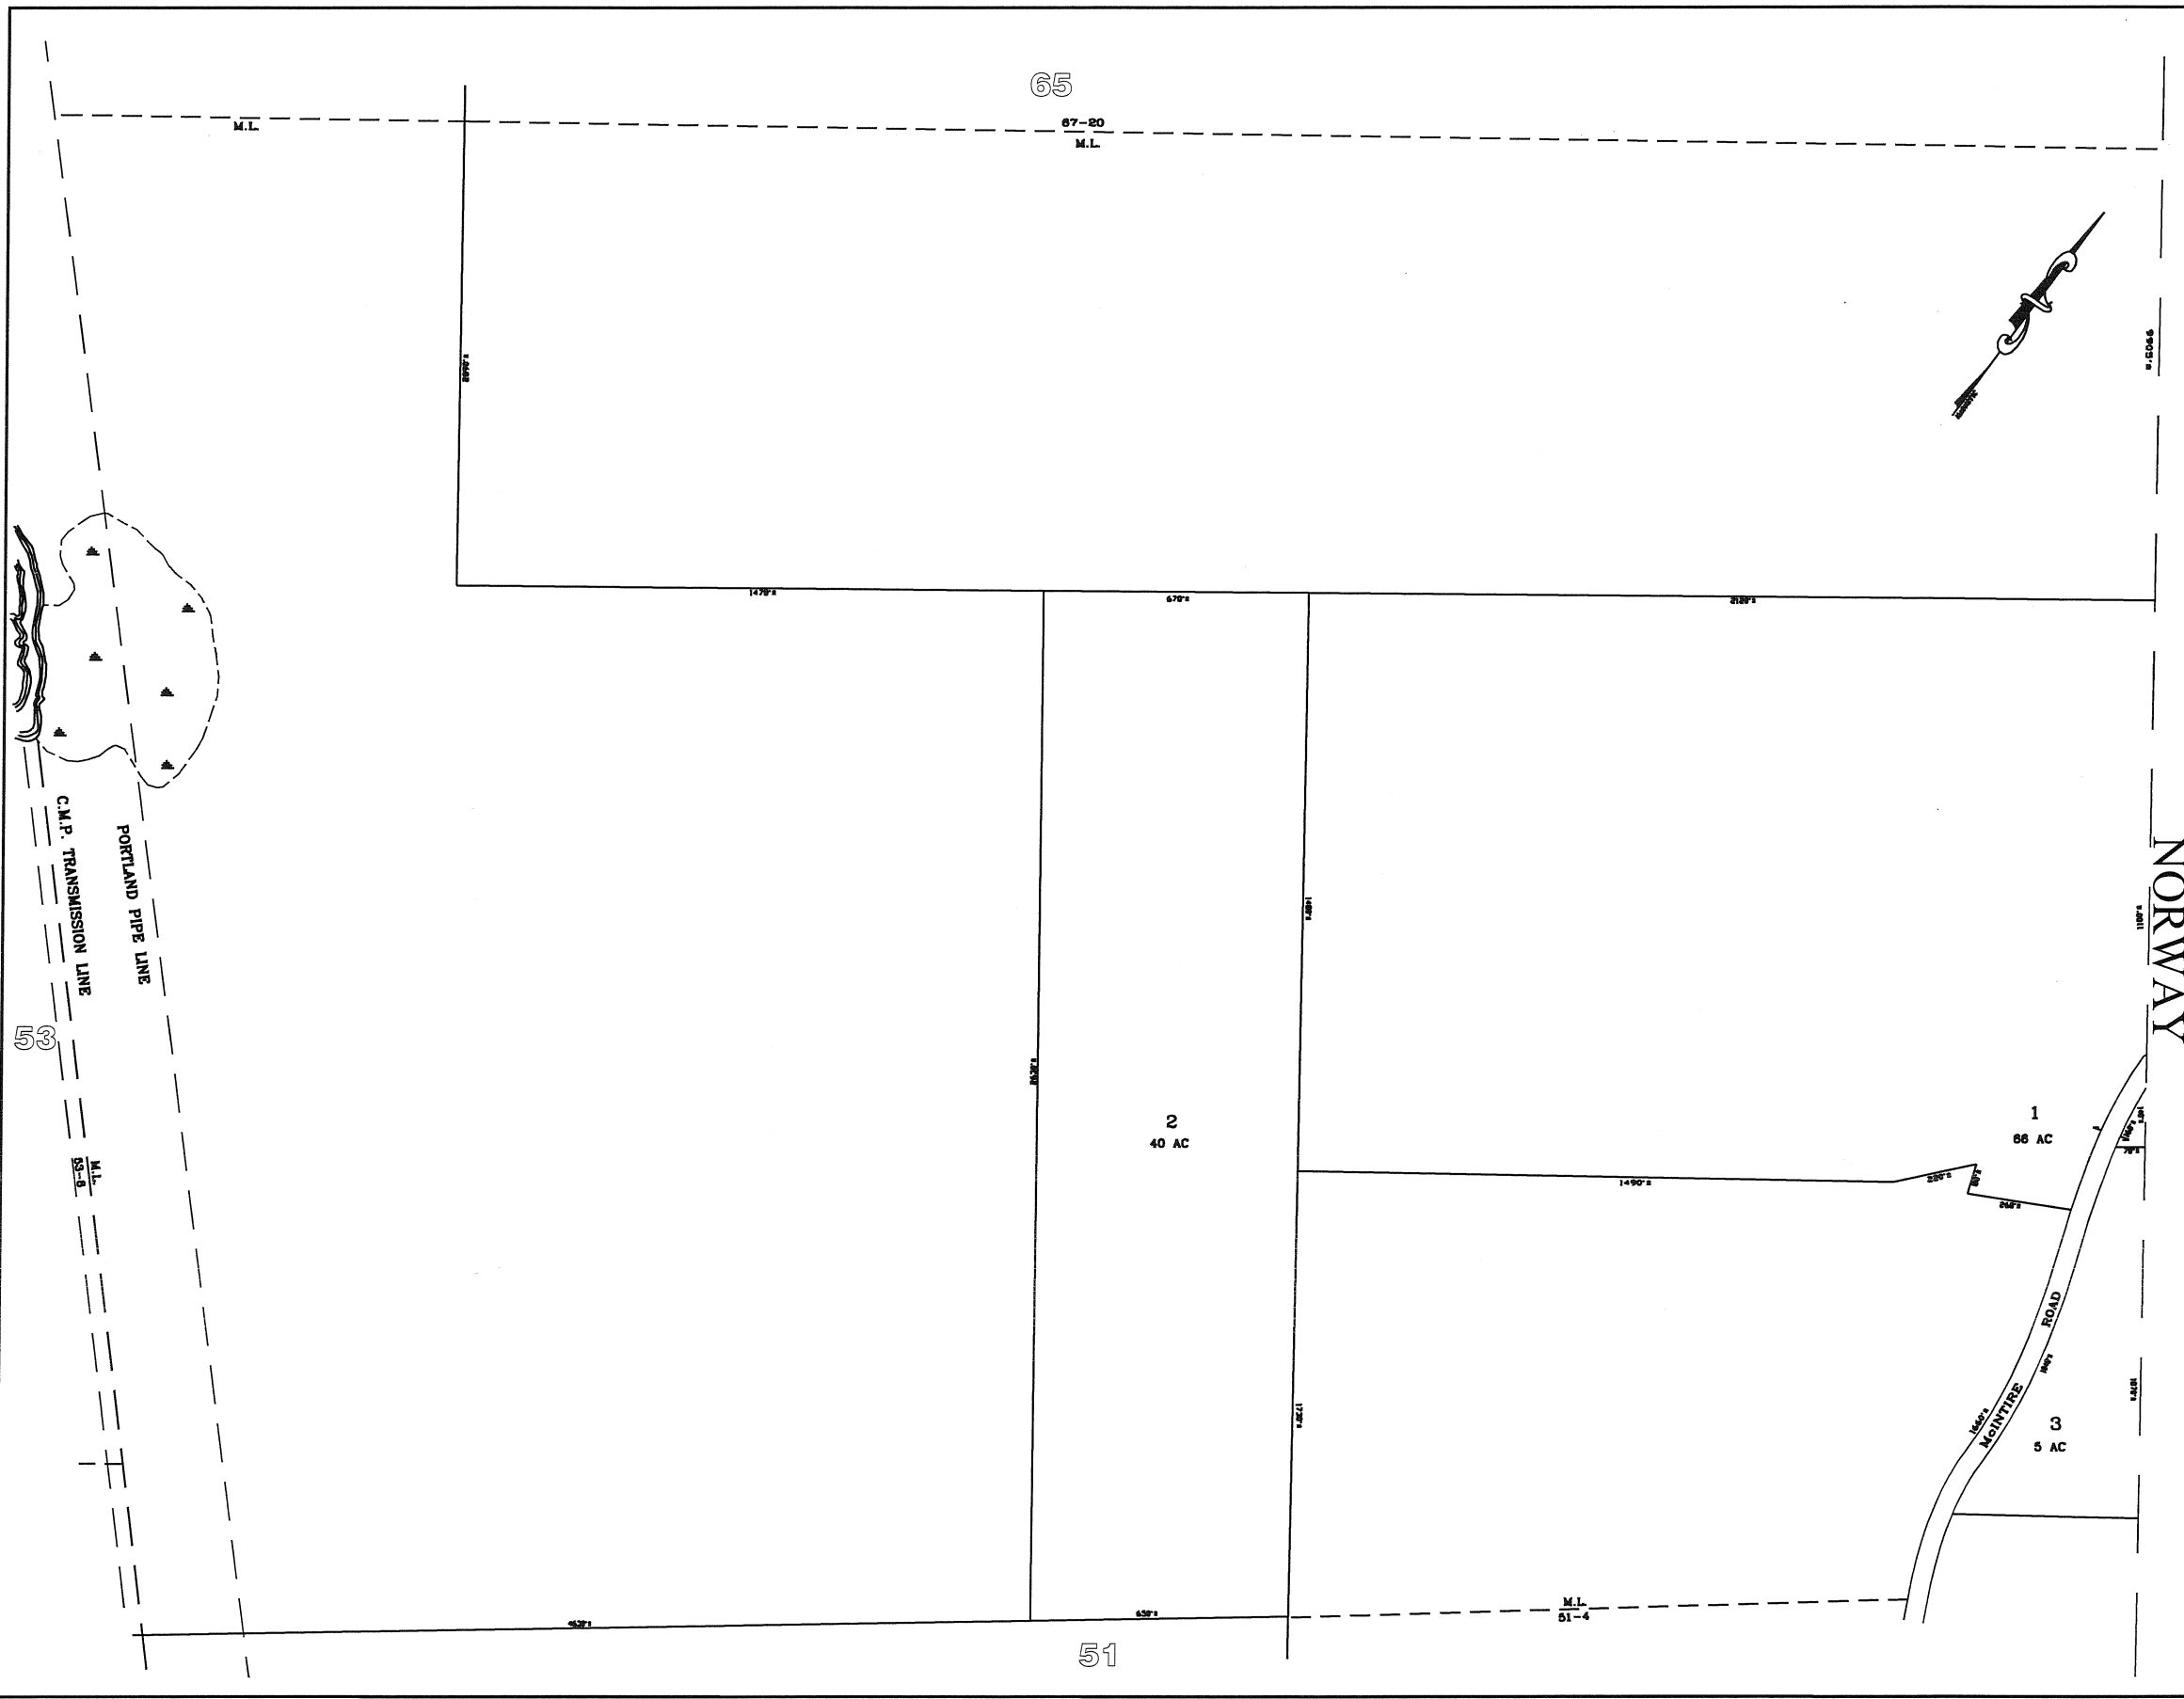

NORWAY

PREPARED BY PHOTOGRAMMETRIC METHODS BY
JOHN E O'DONNELL & ASSOCIATES
 AUBURN, MAINE
 1974

LEGEND
 ADJACENT SHEET NO. 12
 COMMON OWNERSHIP OR ✓
 DEVELOPMENT LOT NO. ②
 SCALED DIMENSION ±

PROPERTY MAP
WATERFORD
 MAINE

UPDATED TO APRIL 1, ----
 BY:
 MAINE SURVEY
 CONSULTANTS, INC.
 FOR ASSESSMENT PURPOSES ONLY
 NOT FOR PROPERTY CONVEYANCES

