


ALBANY

NORWAY

C.M.P. TRANSMISSION LINE

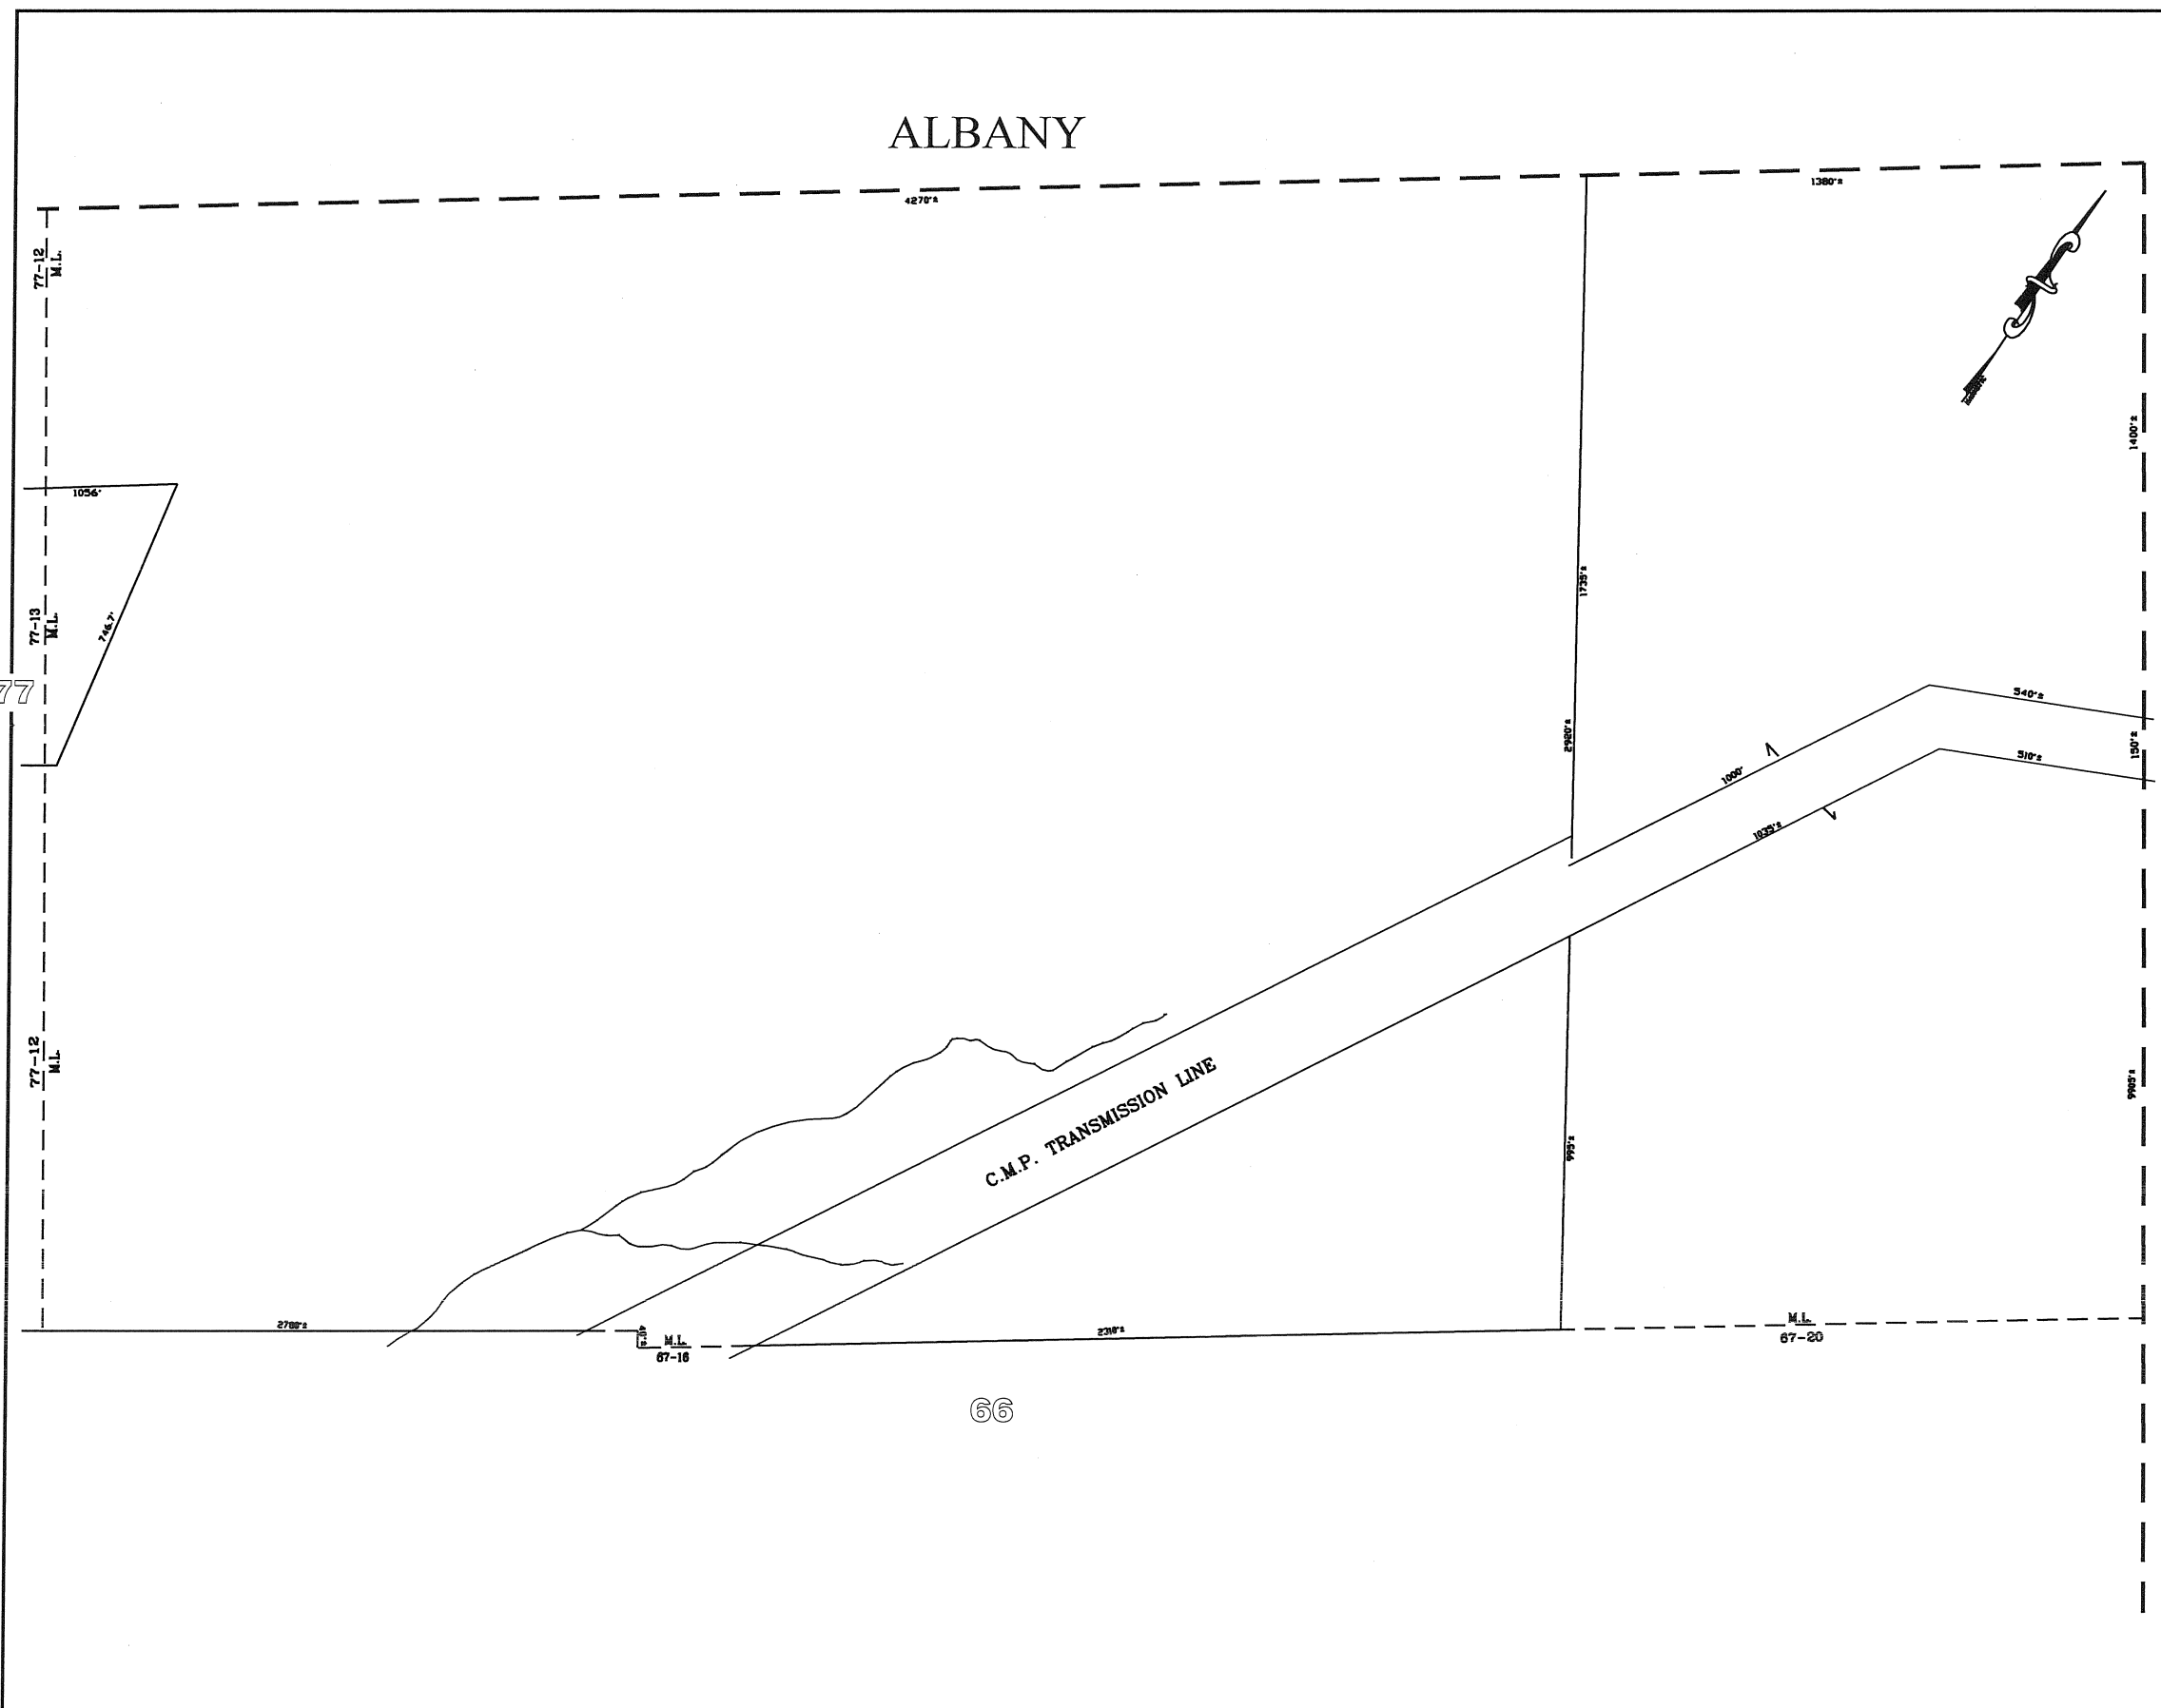

F:\Land Projects 3\109005\dwg\178.dwg 4/16/2009 5:01:16 PM EDT

PREPARED BY PHOTOGRAMMETRIC METHODS BY
JOHN E O'DONNELL & ASSOCIATES
 AUBURN, MAINE
 1974

LEGEND
 ADJACENT SHEET NO. 12
 COMMON OWNERSHIP OR
 DEVELOPMENT LOT NO. ②
 SCALED DIMENSION ±

PROPERTY MAP
WATERFORD
 MAINE

UPDATED TO APRIL 1, ____
 BY:
 MAINE SURVEY
 CONSULTANTS, INC.
 FOR ASSESSMENT PURPOSES ONLY
 NOT FOR PROPERTY CONVEYANCES

SCALE IN FEET
 0 200 400